

**THE RURAL MUNICIPALITY OF MACDONALD**

**BY-LAW NO. 13/04**

BEING A BY-LAW OF THE RURAL MUNICIPALITY OF MACDONALD to establish the requirements for installation of access crossings onto municipal roadways. \_\_\_\_\_

WHEREAS the provisions of The Municipal Act, L.M. 1996, c.58, provides in part, as follows:

**Spheres of jurisdiction**

**232(1)** A council may pass by-laws for municipal purposes respecting the following matters:

- (e) private works on, over, along or under municipal roads;

AND WHEREAS the Council of the Rural Municipality of Macdonald deems it expedient and in the public interest to establish the requirements as to location, construction, materials, workmanship and other matters in connection with installation, construction, re-installation, re-construction or maintenance of access crossings;

NOW THEREFORE, the Council of the Rural Municipality of Macdonald, in Council assembled, enacts as follows:

1. That the municipality requires an application from the respective property owner or contractor prior to construction of an access onto municipal roadways;
2. The council shall be resolution establish a fee from time to time to accompany a completed access application;
3. That Schedule "A" attached hereto be and is hereby adopted to regulate and control the location, construction, materials, workmanship and other matters for access crossings;
4. That Schedule "B" attached hereto be and is hereby adopted to regulate and control the location, construction, materials, workmanship and other matters for access crossings on streets that have an existing lip or rolled curb type pavements;
5. Headwalls or ornamentation shall not be permitted on accesses to municipal roadways;
6. The Municipality shall not be liable for any loss or damage suffered by any person with respect to head walls, or ornamentation existing or otherwise on accesses to municipal roadways, during maintenance, construction, re-installation or any related works.
7. Any deviation from the standards set out above, must be approved by the municipal engineer; and
8. That By-Law No. 26/87 is hereby repealed.

DONE AND PASSED by the Council of the Rural Municipality of Macdonald, in Council duly assembled, at Sanford, Manitoba this 27<sup>th</sup> day of April A.D., 2004.


THE RURAL MUNICIPALITY OF MACDONALD


Original Signed by


"R. Burns"  
Reeve

"W. T. Raine"  
Chief Administrative Officer


Read a First time this 13<sup>th</sup> day of April A.D., 2004  
Read a Second time this 13<sup>th</sup> day of April, A.D., 2004  
Read a Third time this 27<sup>th</sup> day of April, A.D., 2004

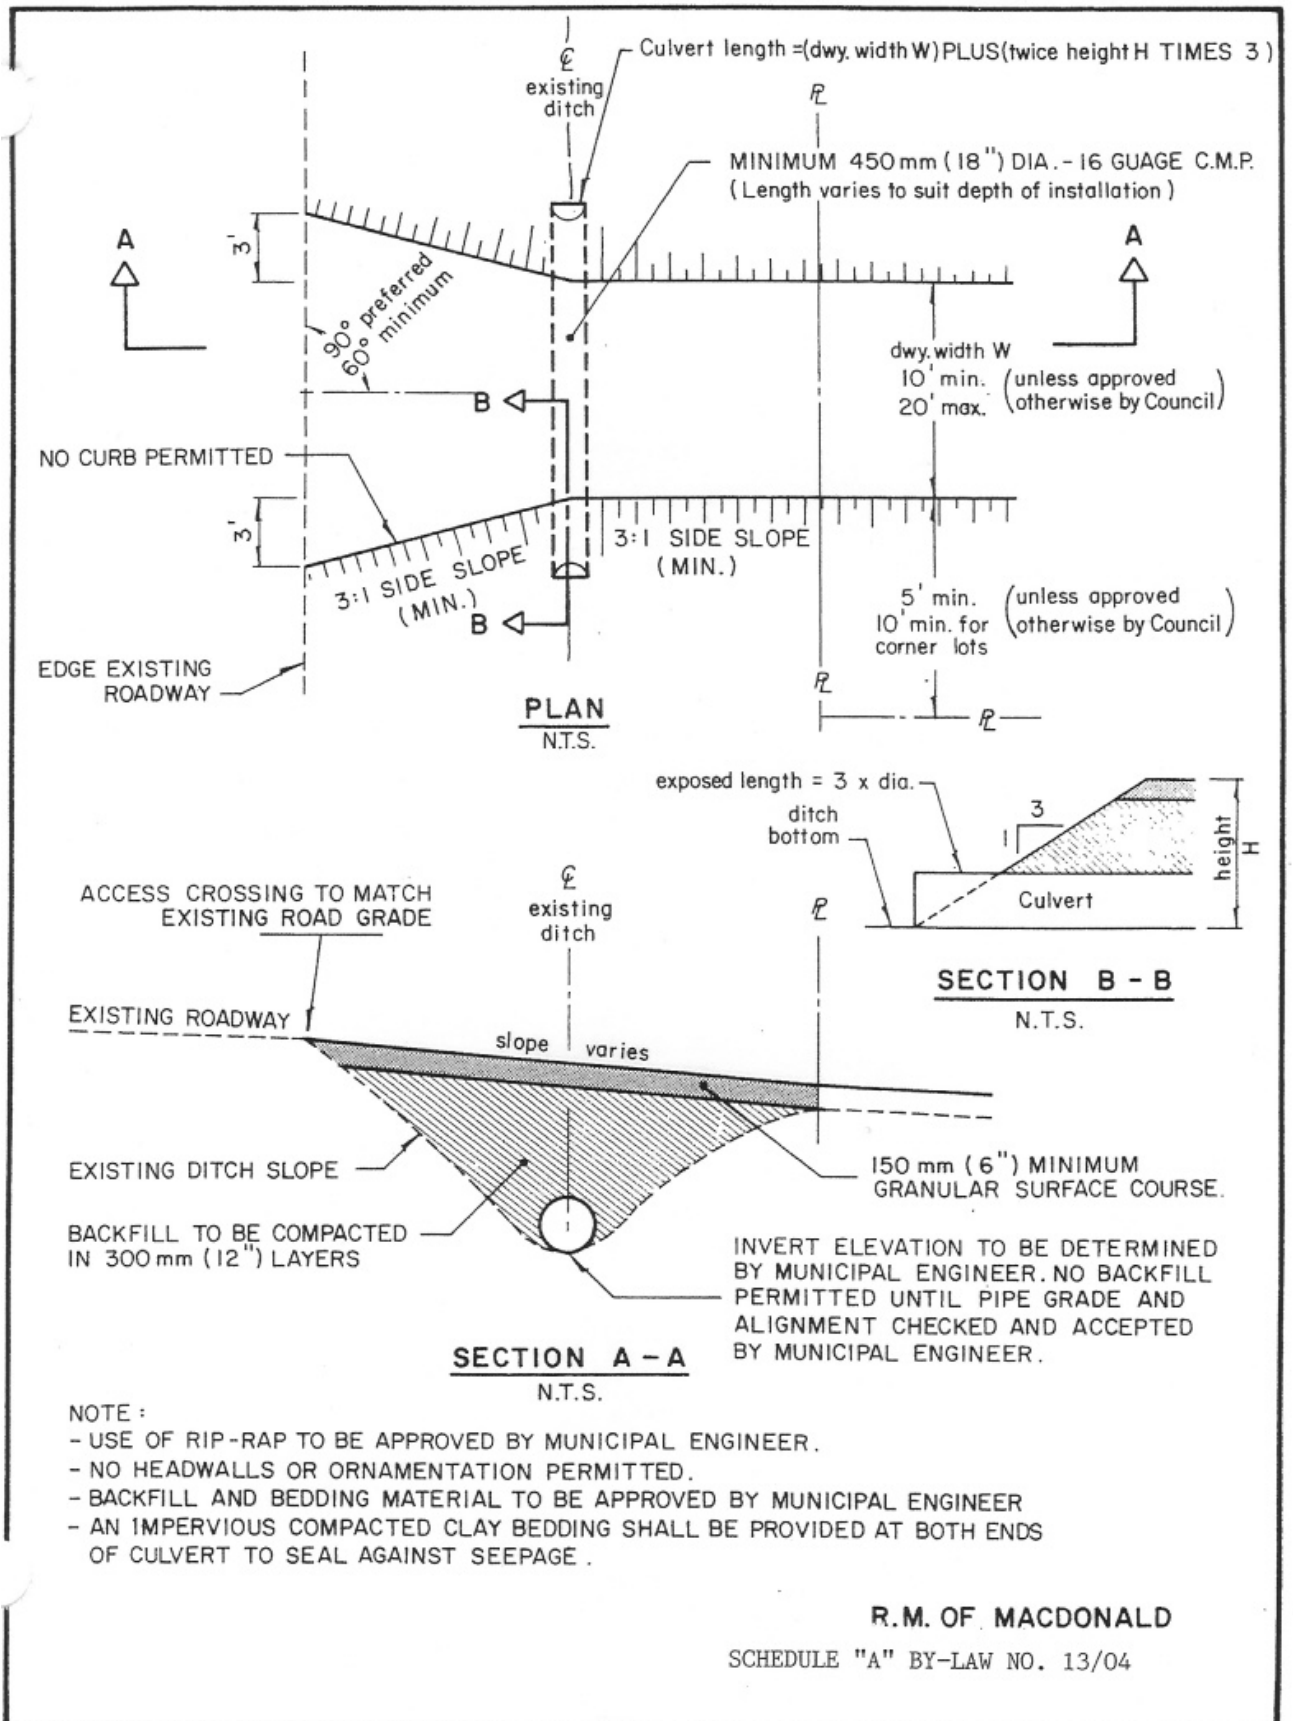

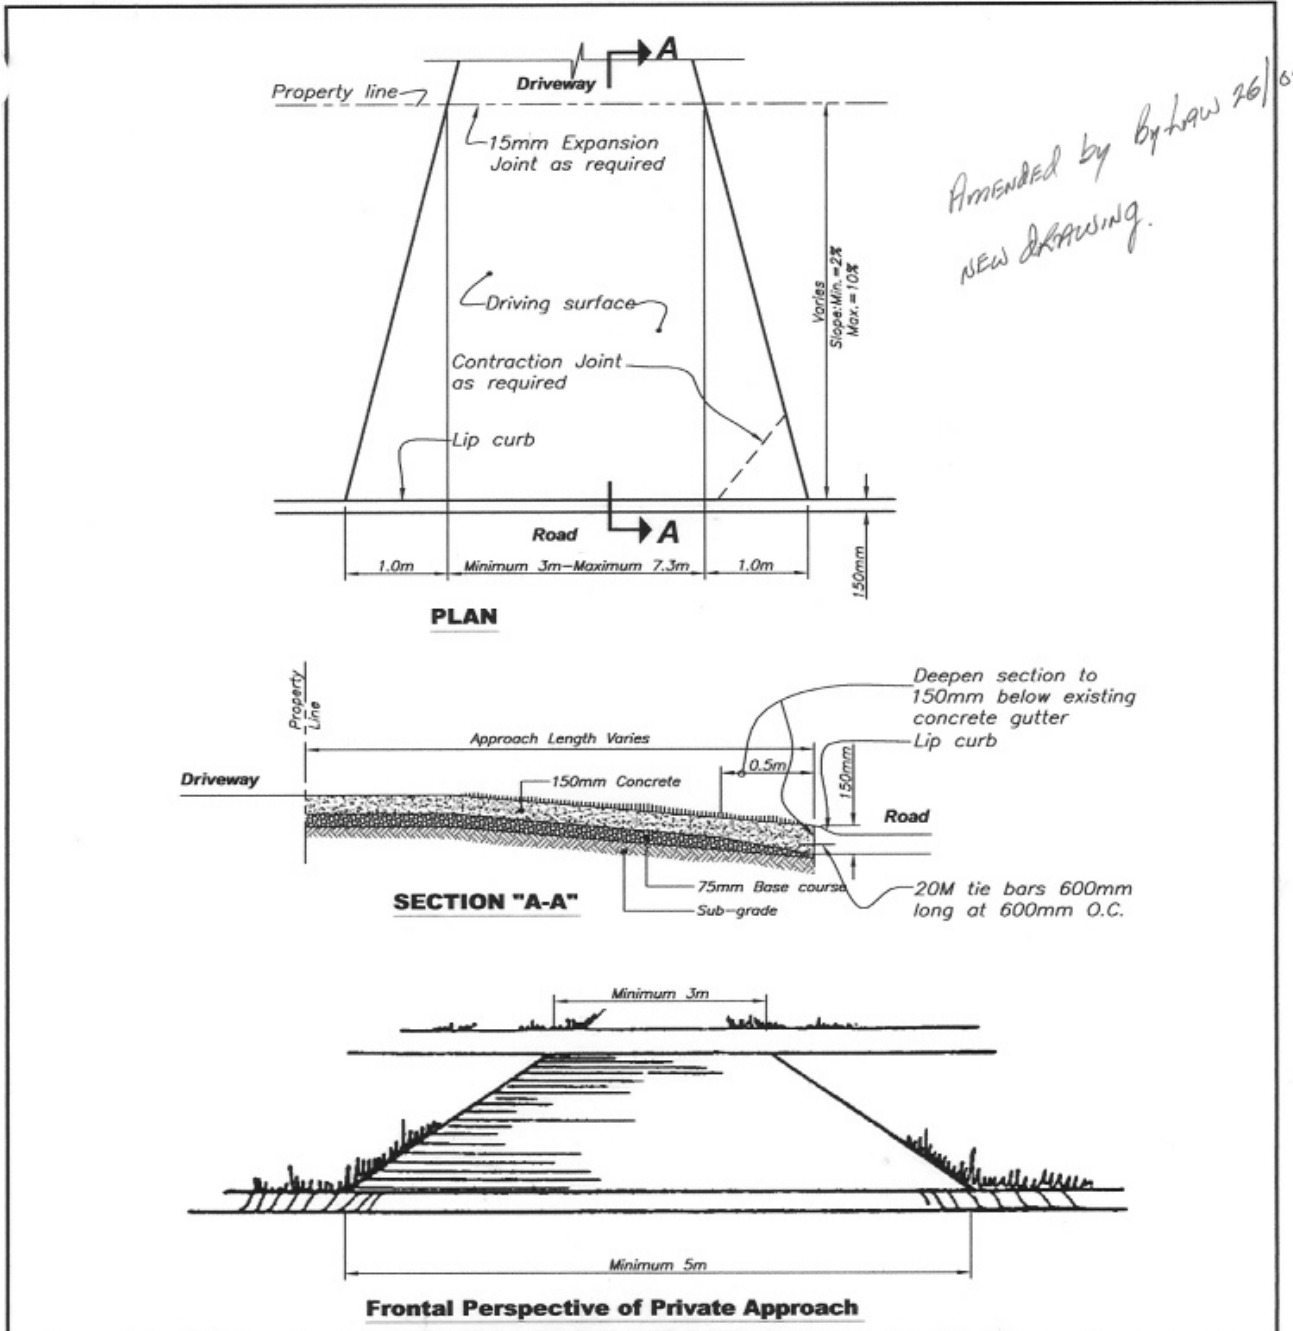


 <p><b>The Rural Municipality of                  MACDONALD</b></p>	<p>Reference Spec. No.</p>		
			<p><b>RESIDENTIAL APPROACH                  -CONCRETE</b></p> <p>TO BE USED ON STREETS THAT HAVE AN                  EXISTING LIP OR ROLLED CURB TYPE                  PAVEMENTS</p>


\\1112\pub\11120750 - RM Macdonald Concept\road\reference\RMFRMACDONALD-09807.dwg  
 2004.03.12 09:58:00

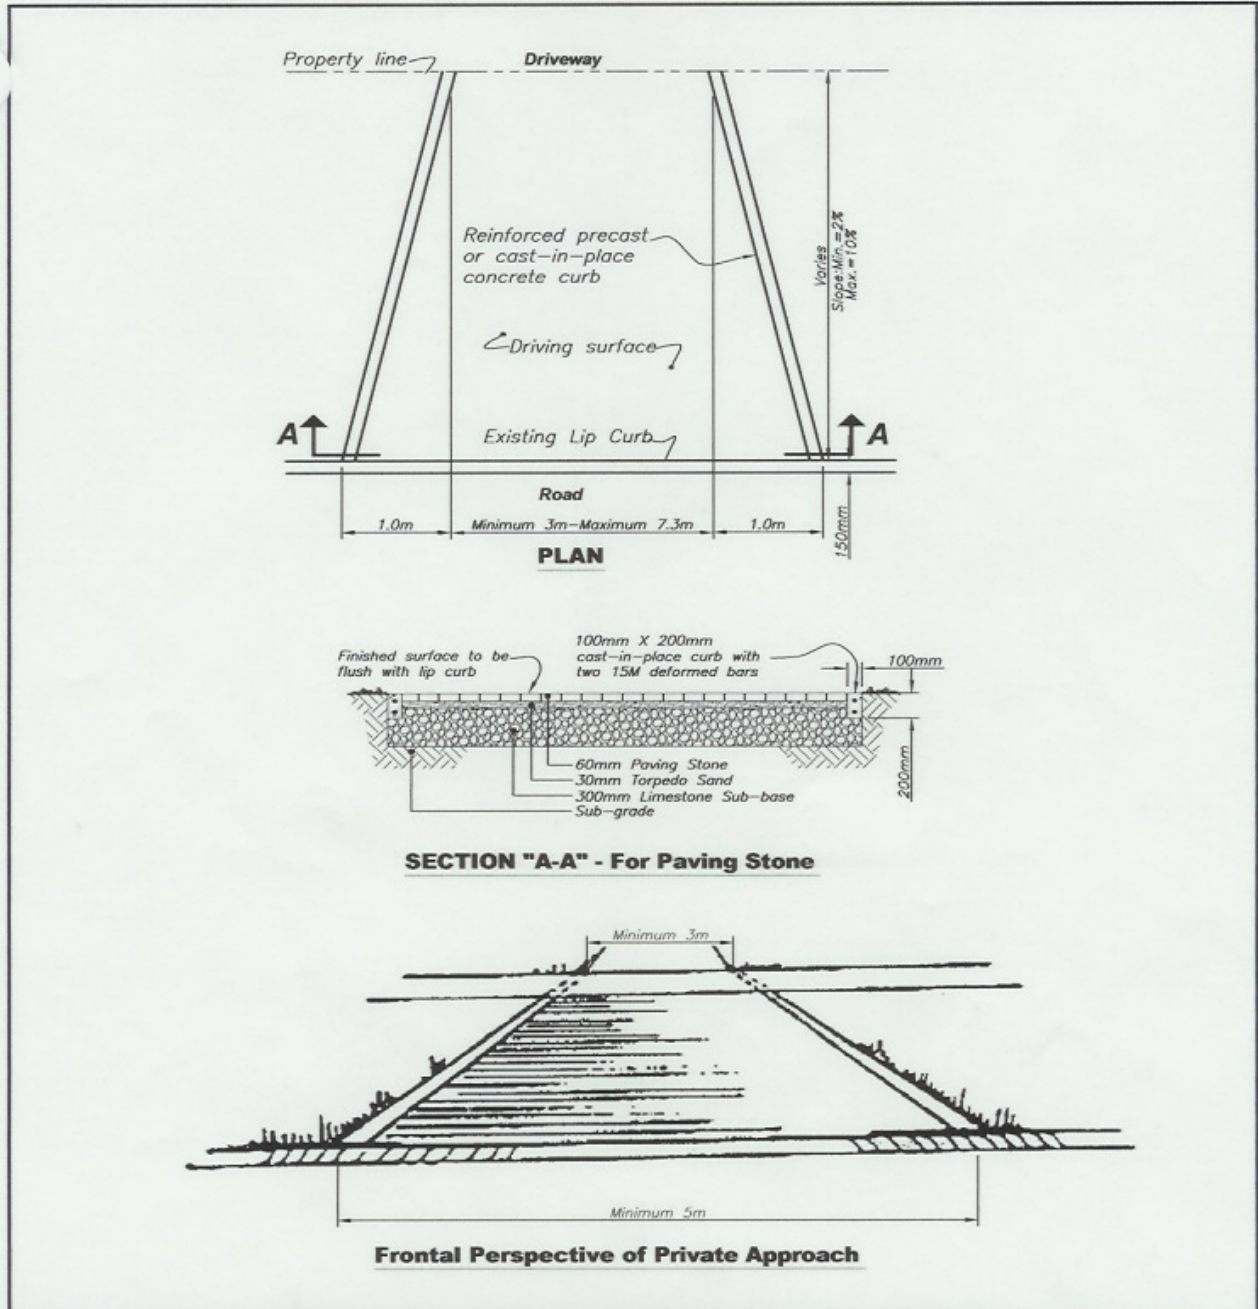


 <p><b>The Rural Municipality of MACDONALD</b></p>			Reference Spec. No.
	<p><b>RESIDENTIAL APPROACH - PAVING STONE</b></p> <p>TO BE USED ON STREETS THAT HAVE EXISTING LIP OR ROLLED CURB TYPE PAVEMENTS</p>	Designed by: Checked by: Approved : RM of Macdonald	Drawn by: H.P. Date : 12,03,2004

V:\1112\public\11120700 - RM Macdonald Concept\road\reference\REF\MACDONALD-02002.dwg



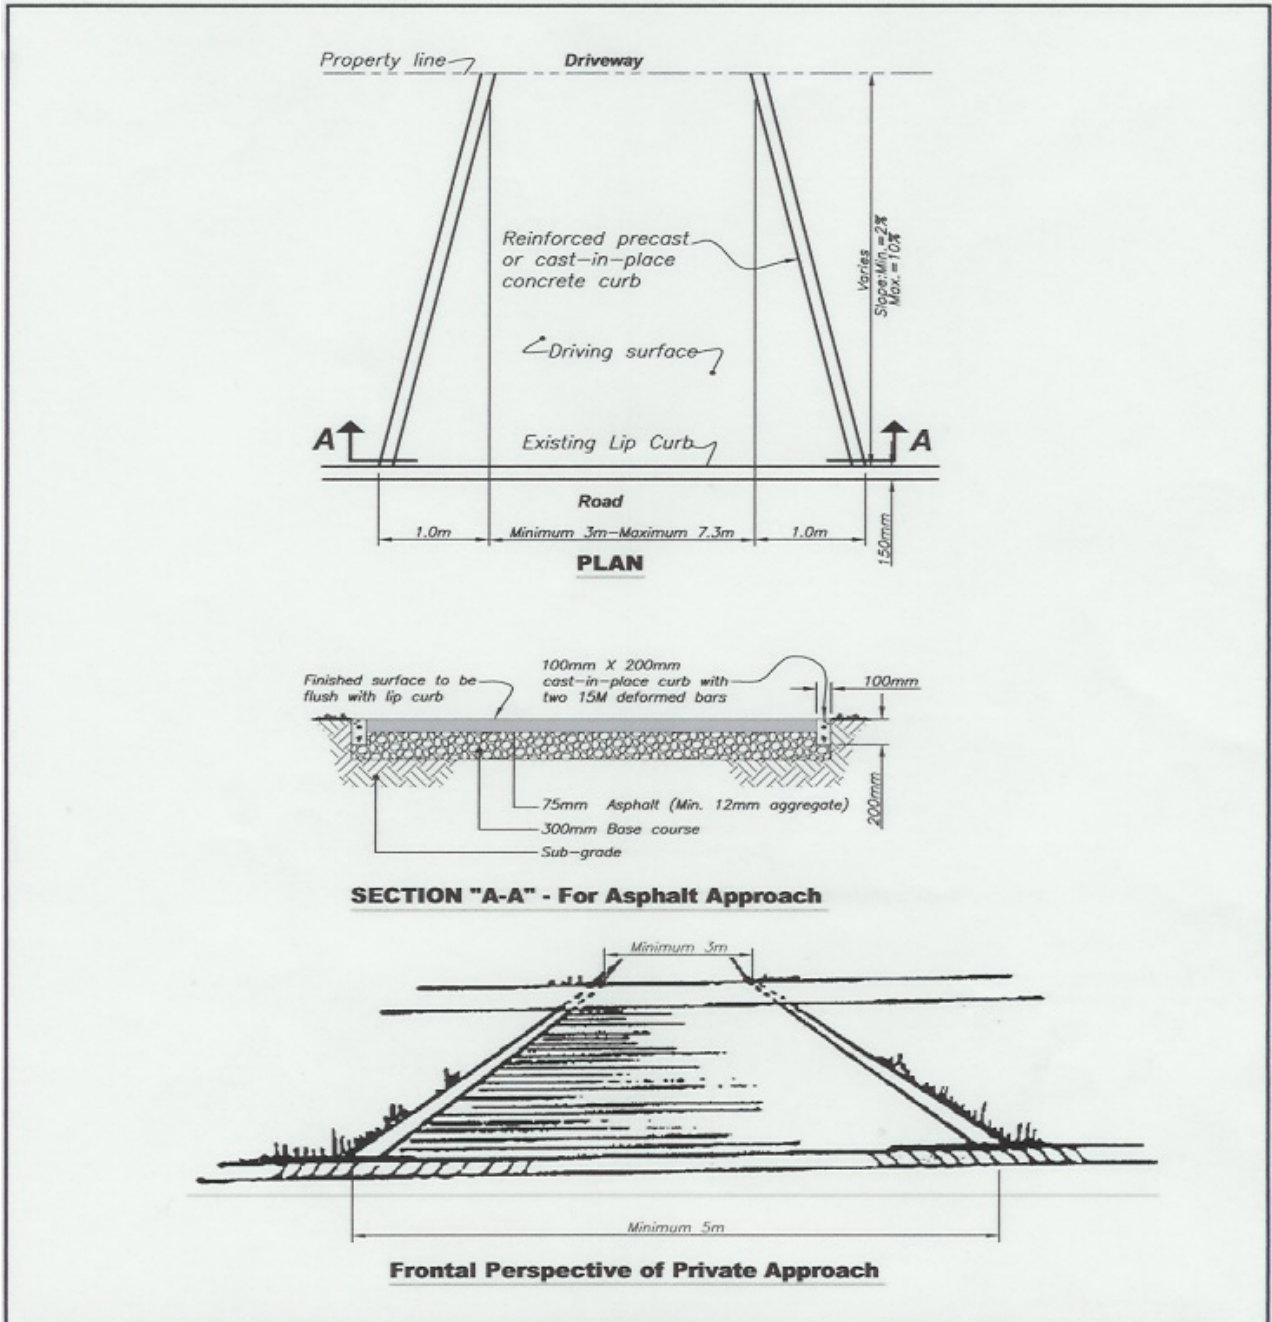

	<b>The Rural Municipality of MACDONALD</b>		Reference Spec. No.
	<b>RESIDENTIAL APPROACH - ASPHALT</b> TO BE USED ON STREETS THAT HAVE EXISTING LIP OR ROLLED CURB		Designed by: _____ Drawn by: H.P. Checked by: _____ Date: 12,03,2004 Approved: RM of Macdonald
			Scale: <b>N.T.S.</b> Drawing No.: <b>3</b>

V:\1112\pdr\111327130 - RM Macdonald Concept\road\reference\RM\MACDONALD-03007.dwg

**THE RURAL MUNICIPALITY OF MACDONALD**

**BY-LAW NO. 26/04**

BEING A BY-LAW OF THE RURAL MUNICIPALITY OF MACDONALD to amend the requirements for installation of access crossings onto municipal roadways.

WHEREAS the provisions of The Municipal Act, L.M. 1996, c.58, provides in part, as follows:

**Spheres of jurisdiction**

**232(1)** A council may pass by-laws for municipal purposes respecting the following matters:

- (e) private works on, over, along or under municipal roads;

AND WHEREAS the Council of the Rural Municipality of Macdonald deems it expedient and in the public interest to amend the requirements as to location, construction, materials, workmanship and other matters in connection with installation, construction, re-installation, re-construction or maintenance of access crossings;

NOW THEREFORE, the Council of the Rural Municipality of Macdonald, in Council assembled, enacts as follows:

1. That Drawing No. 1 of Schedule "B" to By-Law No. 13/04 be deleted and replaced with Schedule "A" attached hereto.

DONE AND PASSED by the Council of the Rural Municipality of Macdonald, in Council duly assembled, at Sanford, Manitoba this 26<sup>th</sup> day of October A.D., 2004.

THE RURAL MUNICIPALITY OF MACDONALD

Original Signed by

"R. Burns"

Reeve


"W. T. Raine"


Chief Administrative Officer

Read a First time this 14<sup>th</sup> day of September A.D., 2004

Read a Second time this 14<sup>th</sup> day of September, A.D., 2004

Read a Third time this 26<sup>th</sup> day of October, A.D., 2004

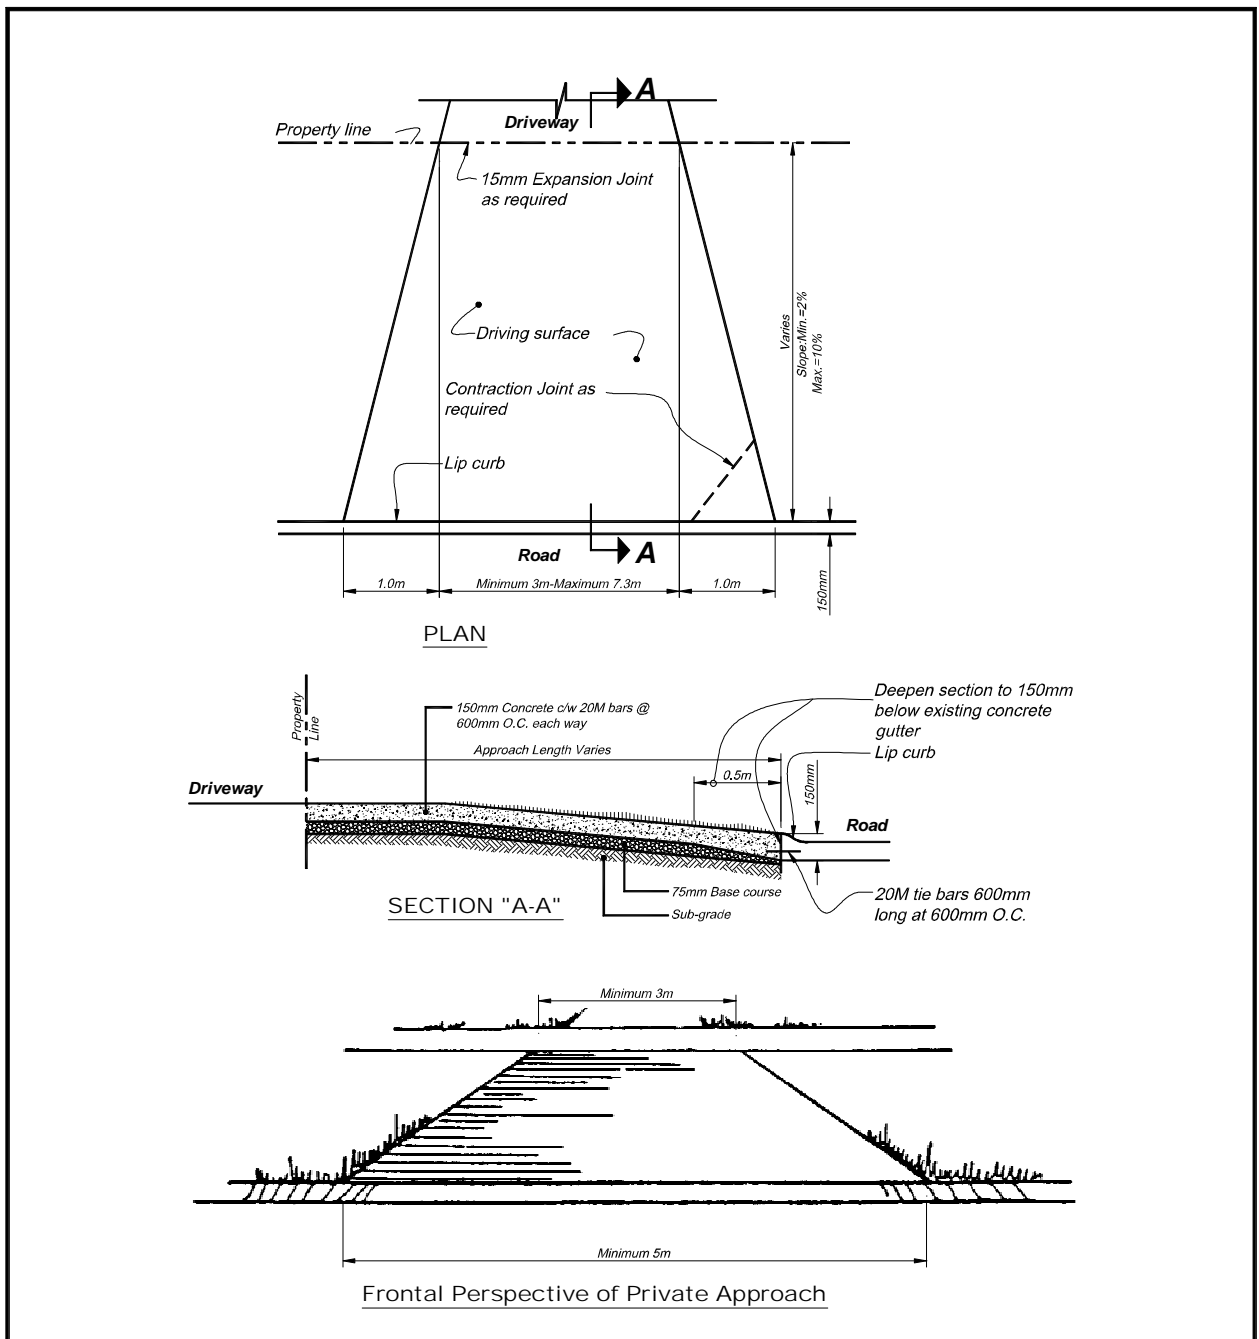

	<b>The Rural Municipality of MACDONALD</b>		Reference Spec. No.
	<b>RESIDENTIAL APPROACH -CONCRETE</b> TO BE USED ON STREETS THAT HAVE AN EXISTING LIP OR ROLLED CURB TYPE PAVEMENTS		Scale <b>N.T.S.</b>
Designed by:	Drawn by: H.P.	Date: 12,03,2004	
Checked by:	Approved: RM of Macdonald		Drawing No. <b>1</b>